


FRONT ELEVATION
SCALE: 1/4" = 1'-0"

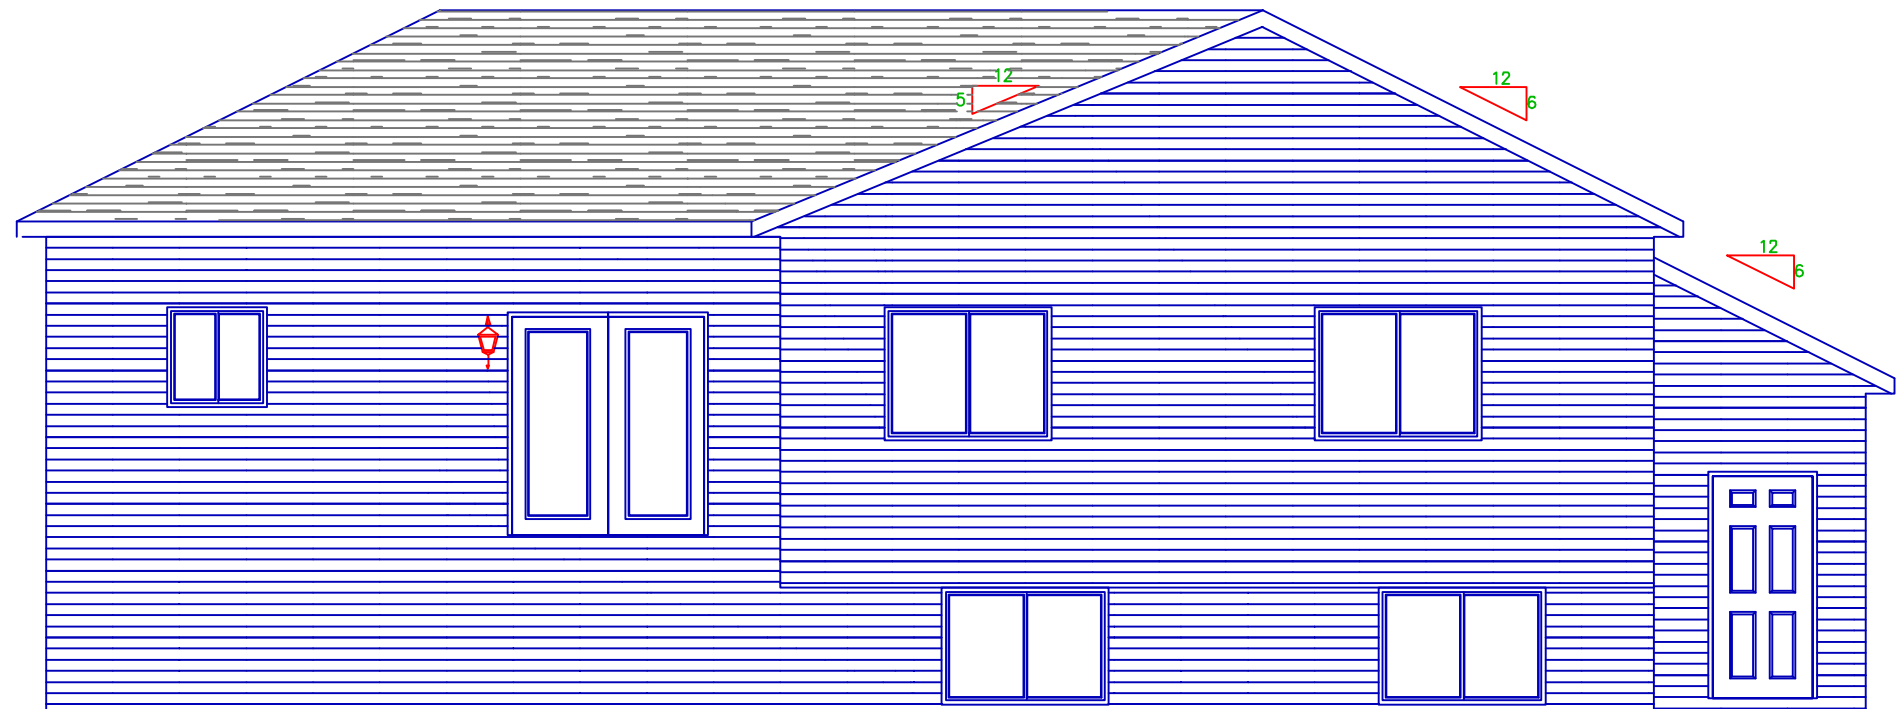

REAR ELEVATION
SCALE: 1/4" = 1'-0"

DISCLAIMER OF WARRANTIES
PLANS FURNISHED BY RIVERSIDE WERE PREPARED BY DRAFTSMEN WHO ARE NOT QUALIFIED AS PROFESSIONAL ARCHITECTS OR ENGINEERS. RIVERSIDE EXPRESSLY DISCLAIMS ANY LIABILITY FOR ANY WORK OR FINISHED WORK OF ANY KIND. ANY USE OF THESE PLANS ARE AT THE USER'S RISK. THE USER SHALL BE RESPONSIBLE FOR THE CORRECTNESS OF ALL MATERIALS, SPANS, LOAD BEARING AND CONSTRUCTION METHODS. THE RESPONSIBILITY OF THE BUILDER, OWNER, OR THE USER OF THESE PLANS.

FRONT-REAR
ELEVATIONS

RHR CONSTRUCTION
PORTLAND
SCALE: 1/4"=1'-0"
DATE: 6-19-2007

SQ. FOOTAGE:
SEE PLANS
DRAWN BY:
D.M.M.

RIVERSIDE BUILDING CENTER
1015 S. Main, Ave.
Libon, ND 58054
(701)683-4472 or 800-499-4472
BUILDING FOR A BETTER TOMORROW