


BASEMENT PLAN
SCALE: 1/4" = 1'-0"

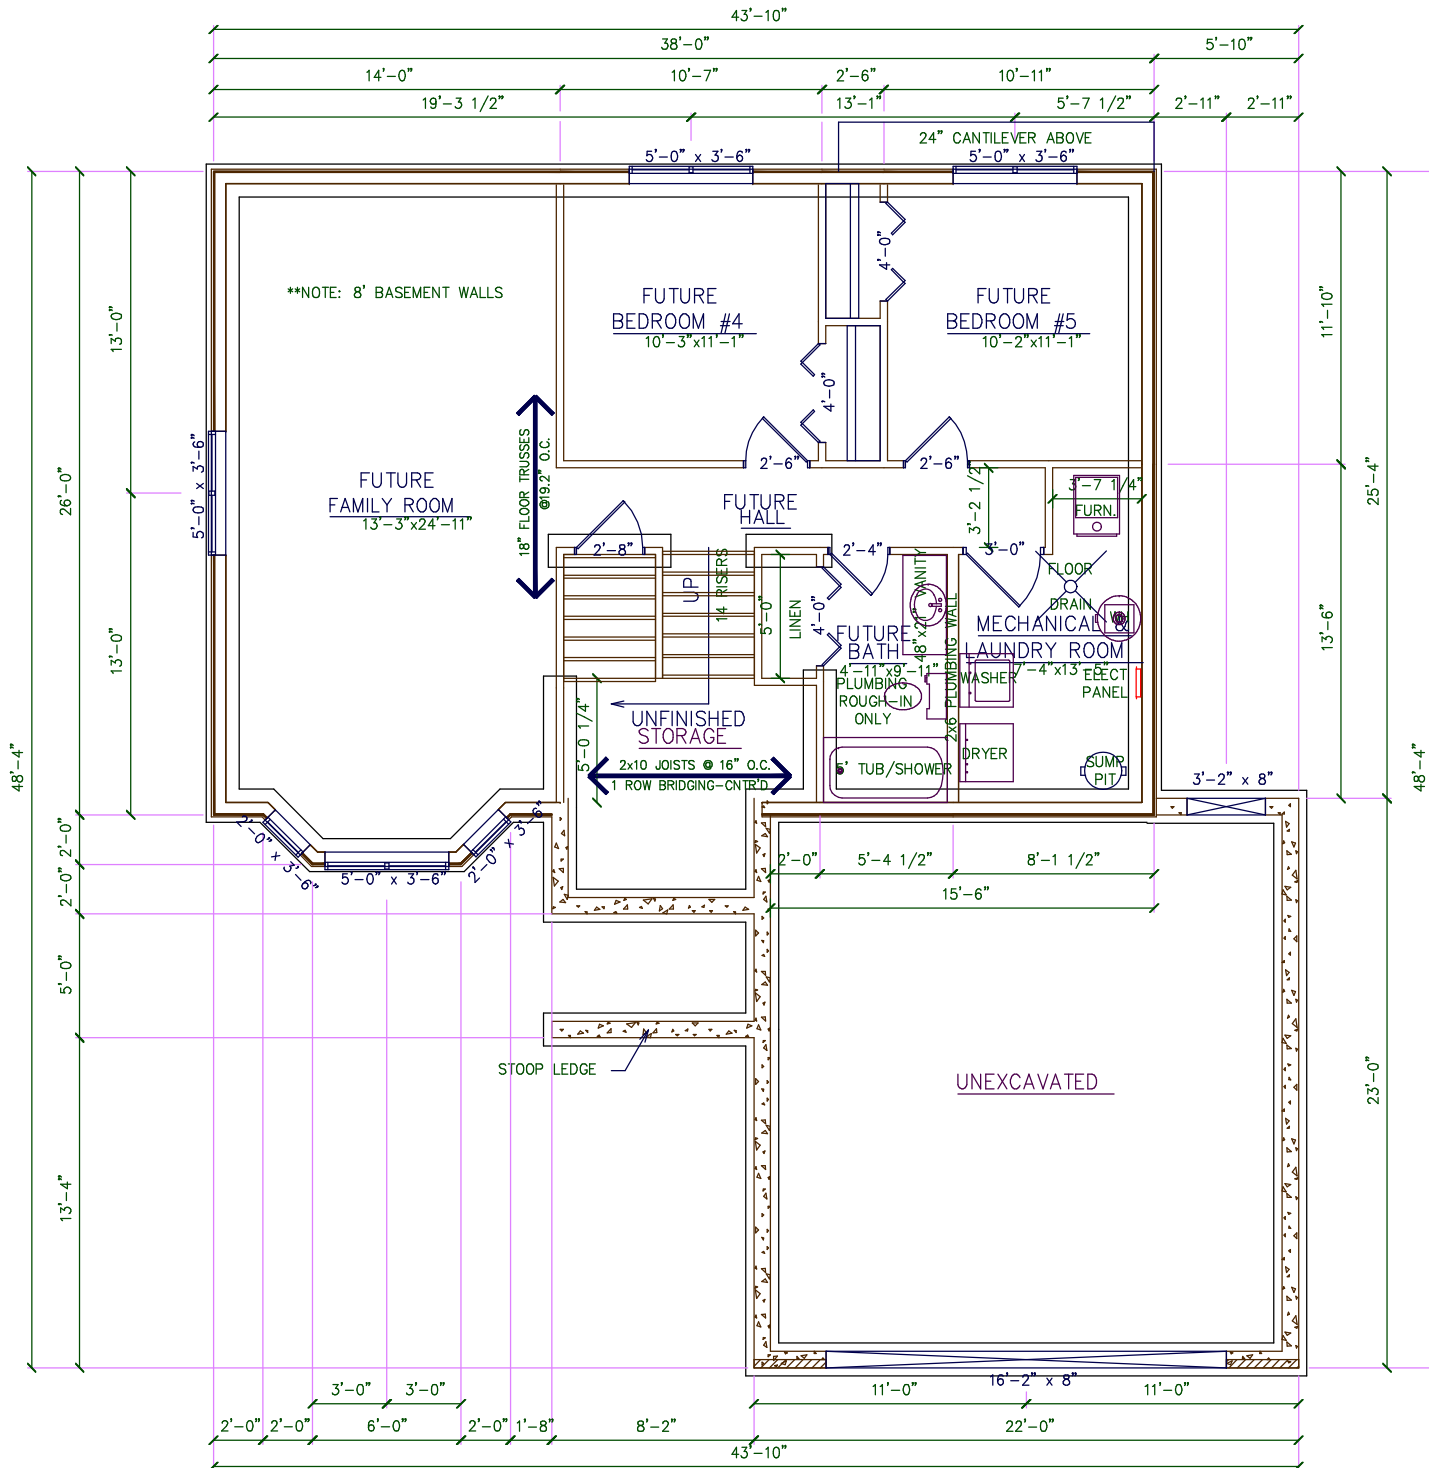

RHR CONSTRUCTION
NOTTINGHAM STANDARD
3-BEDROOM

FUTURE BASEMENT PLAN

SCALE: 1/4" = 1'-0"
DATE: 7-21-2009

SQ. FOOTAGE: 1038

DRAWN BY: D.M.M.

RIVERSIDE BUILDING CENTER
1015 S. Main Ave.
L1083
(701) 863-4472 or 800-699-4472
BUILDING FOR A BETTER TOMORROW

SHEET: 8 OF 11

DISCLAIMER OF WARRANTIES
PLANS FURNISHED BY PROVIDING WITH THESE PLANS ARE NOT BEING PROVIDED BY RHR CONSTRUCTION, INC. WHO ARE NOT BEING RESPONSIBLE FOR ANY ERRORS OR OMISSIONS IN THESE PLANS. RHR CONSTRUCTION, INC. IS NOT BEING RESPONSIBLE FOR THE USE OF OR THE CONSTRUCTION OF THESE PLANS.